




SETTING "A"
(65-PLACES)

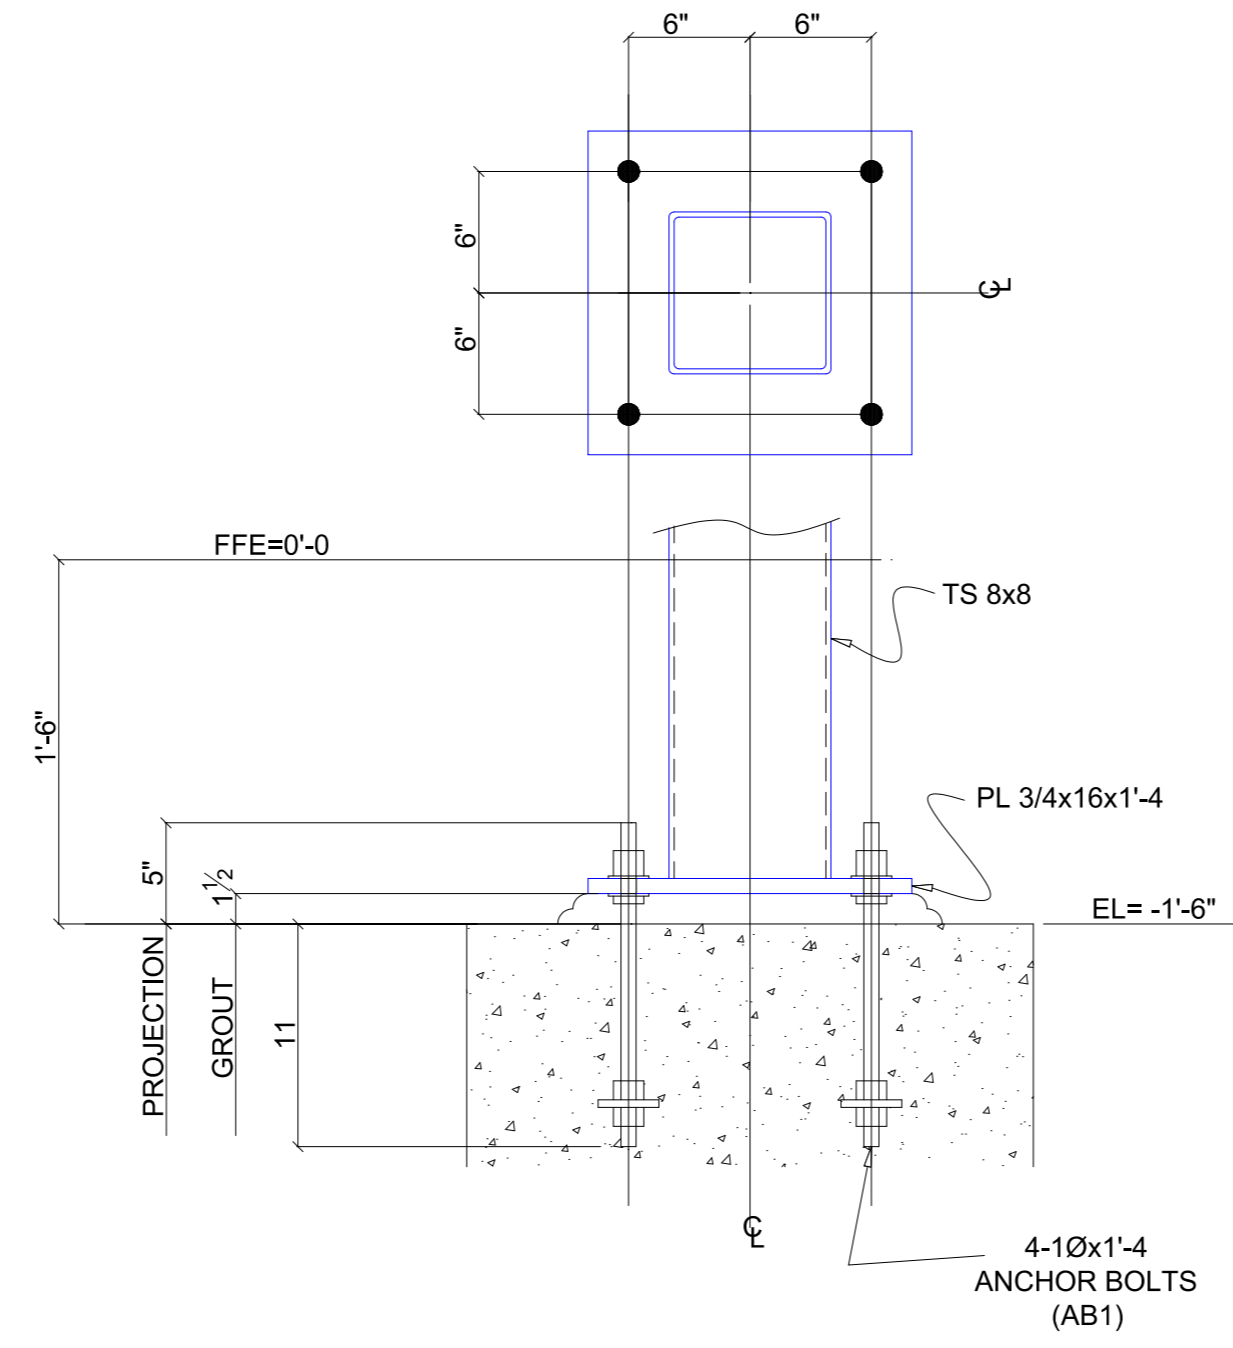

SETTING "B"
(2-PLACES)

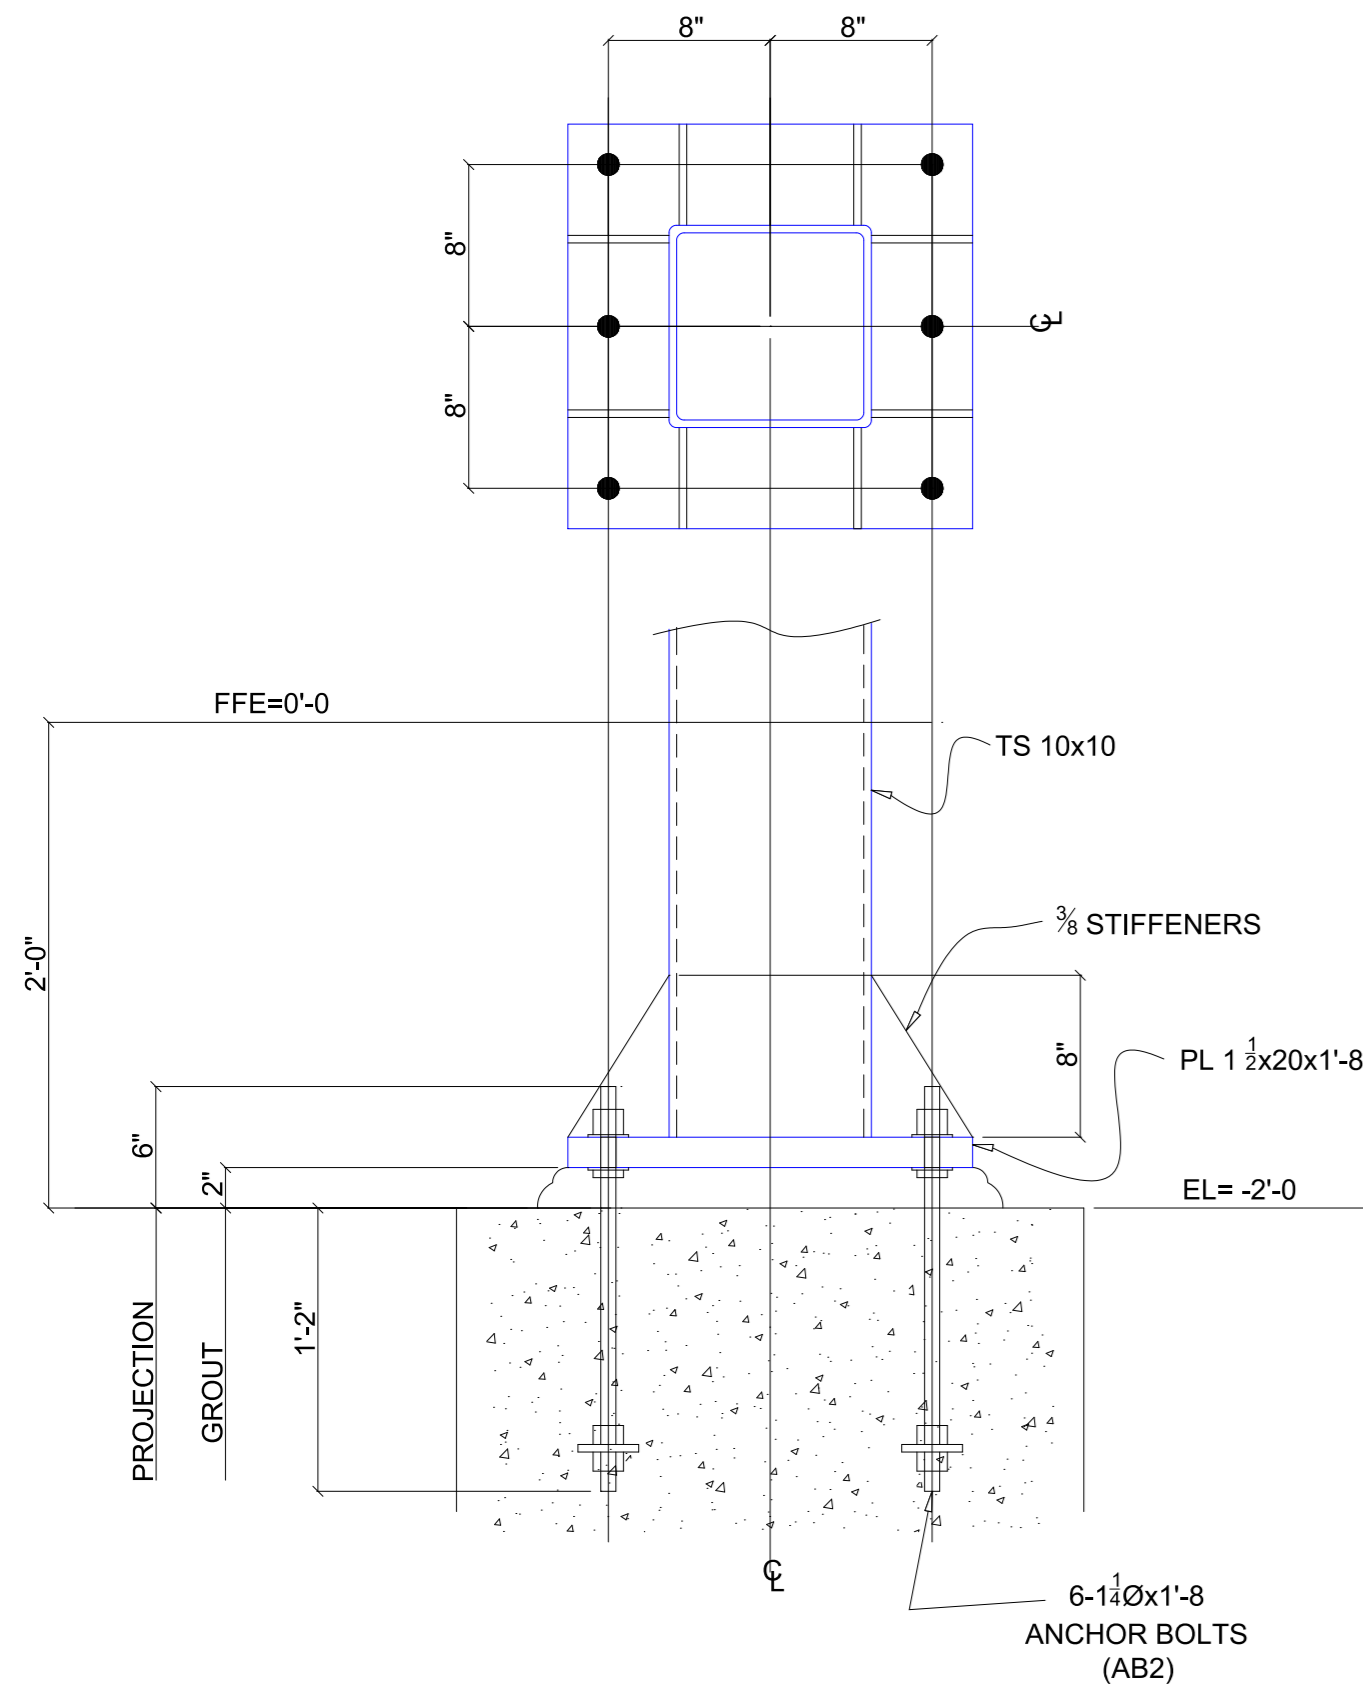

SETTING "C"
(3-PLACES)

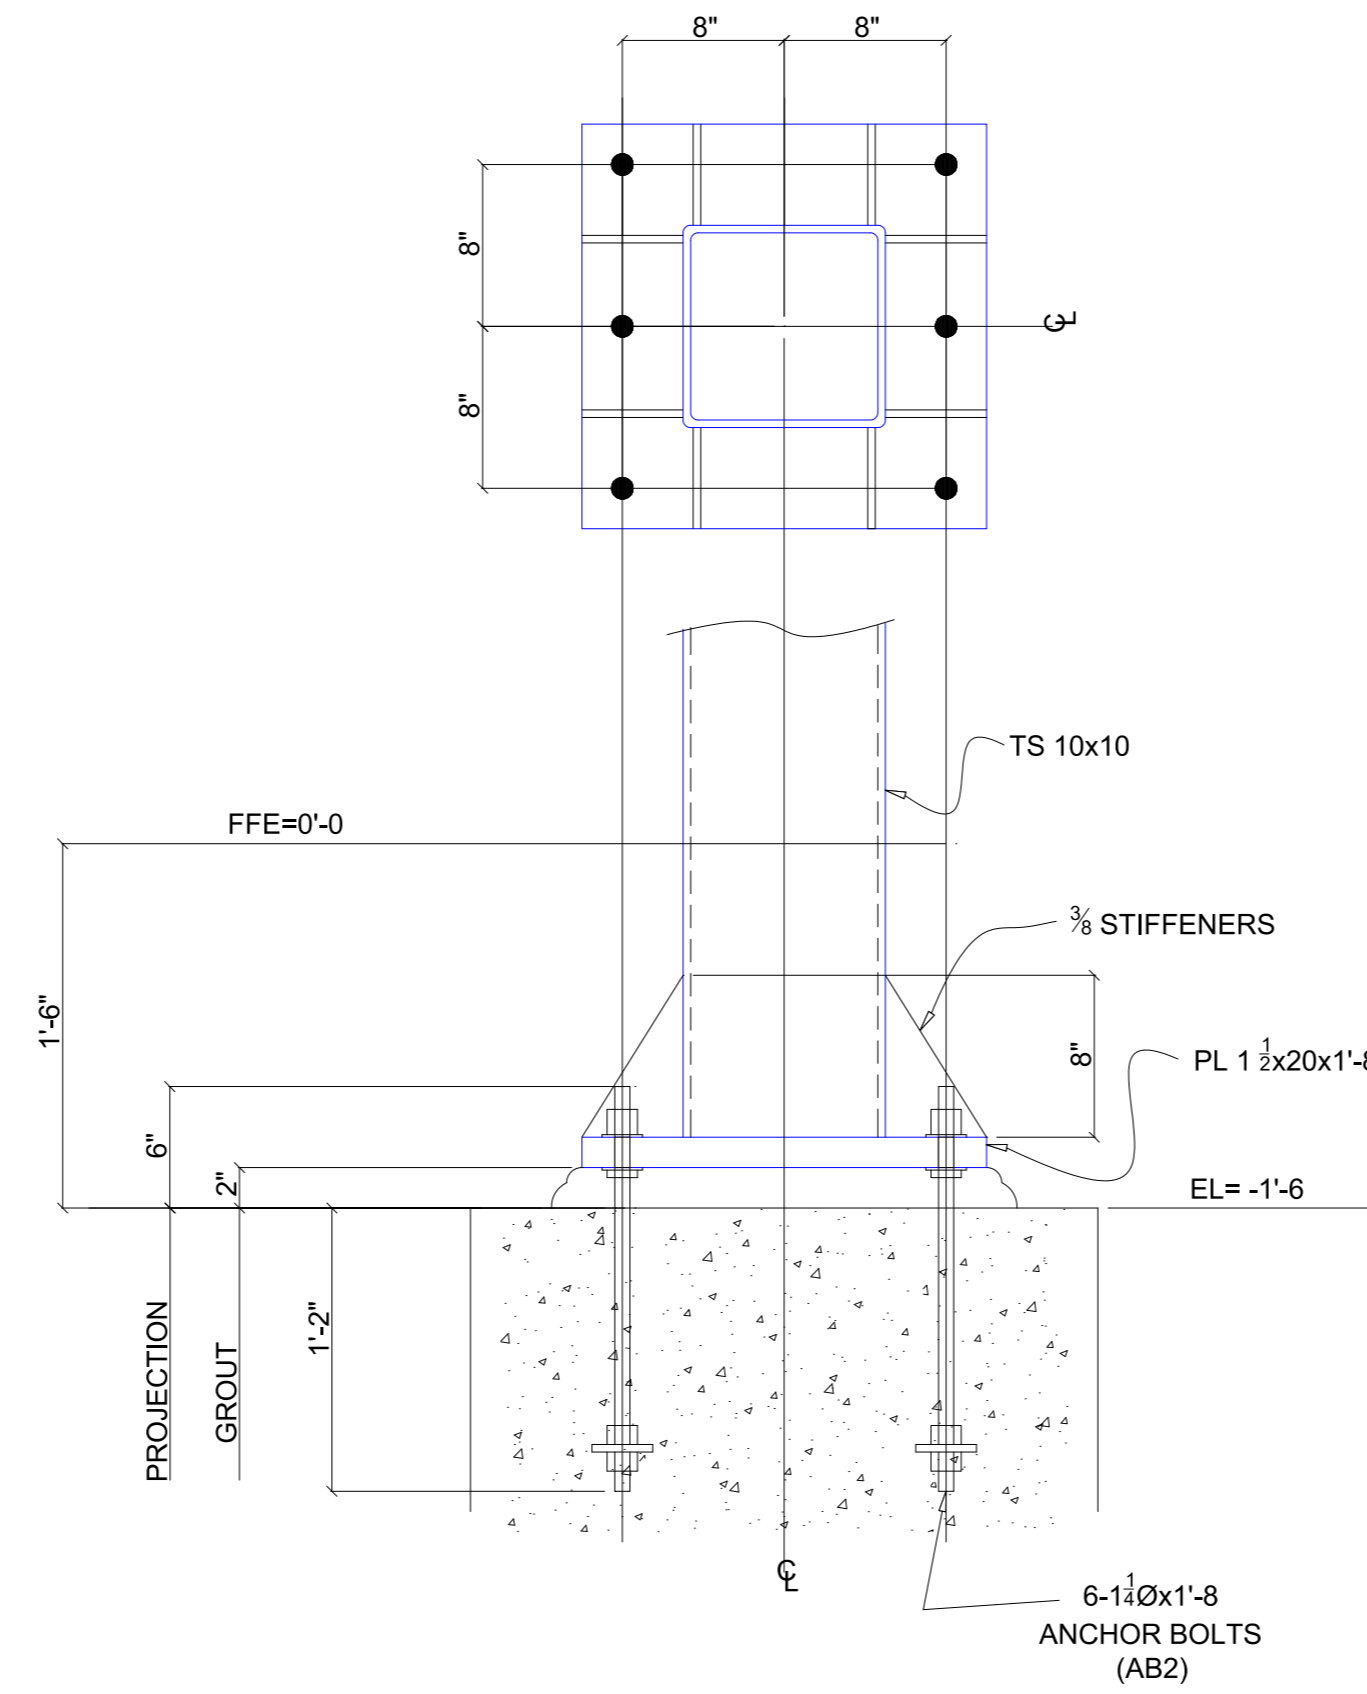

SETTING "D"
(3-PLACES)

NOTE :
REF. DWG NO. S-1.0, S-3.0, S-3.1
REFER TO SHEET AB01 FOR SETTING LOCATION

CONTRACT NO. _____

REV. NO.	DATE	REMARKS	BY
		ISSUED FOR APPROVAL	

NOTICE TO ERECTOR

JOB:	DRAWN BY UKO	CHECKED BY PMU
LOCATION:		
CONTRACTOR	CODE	DRAWING NUMBER