
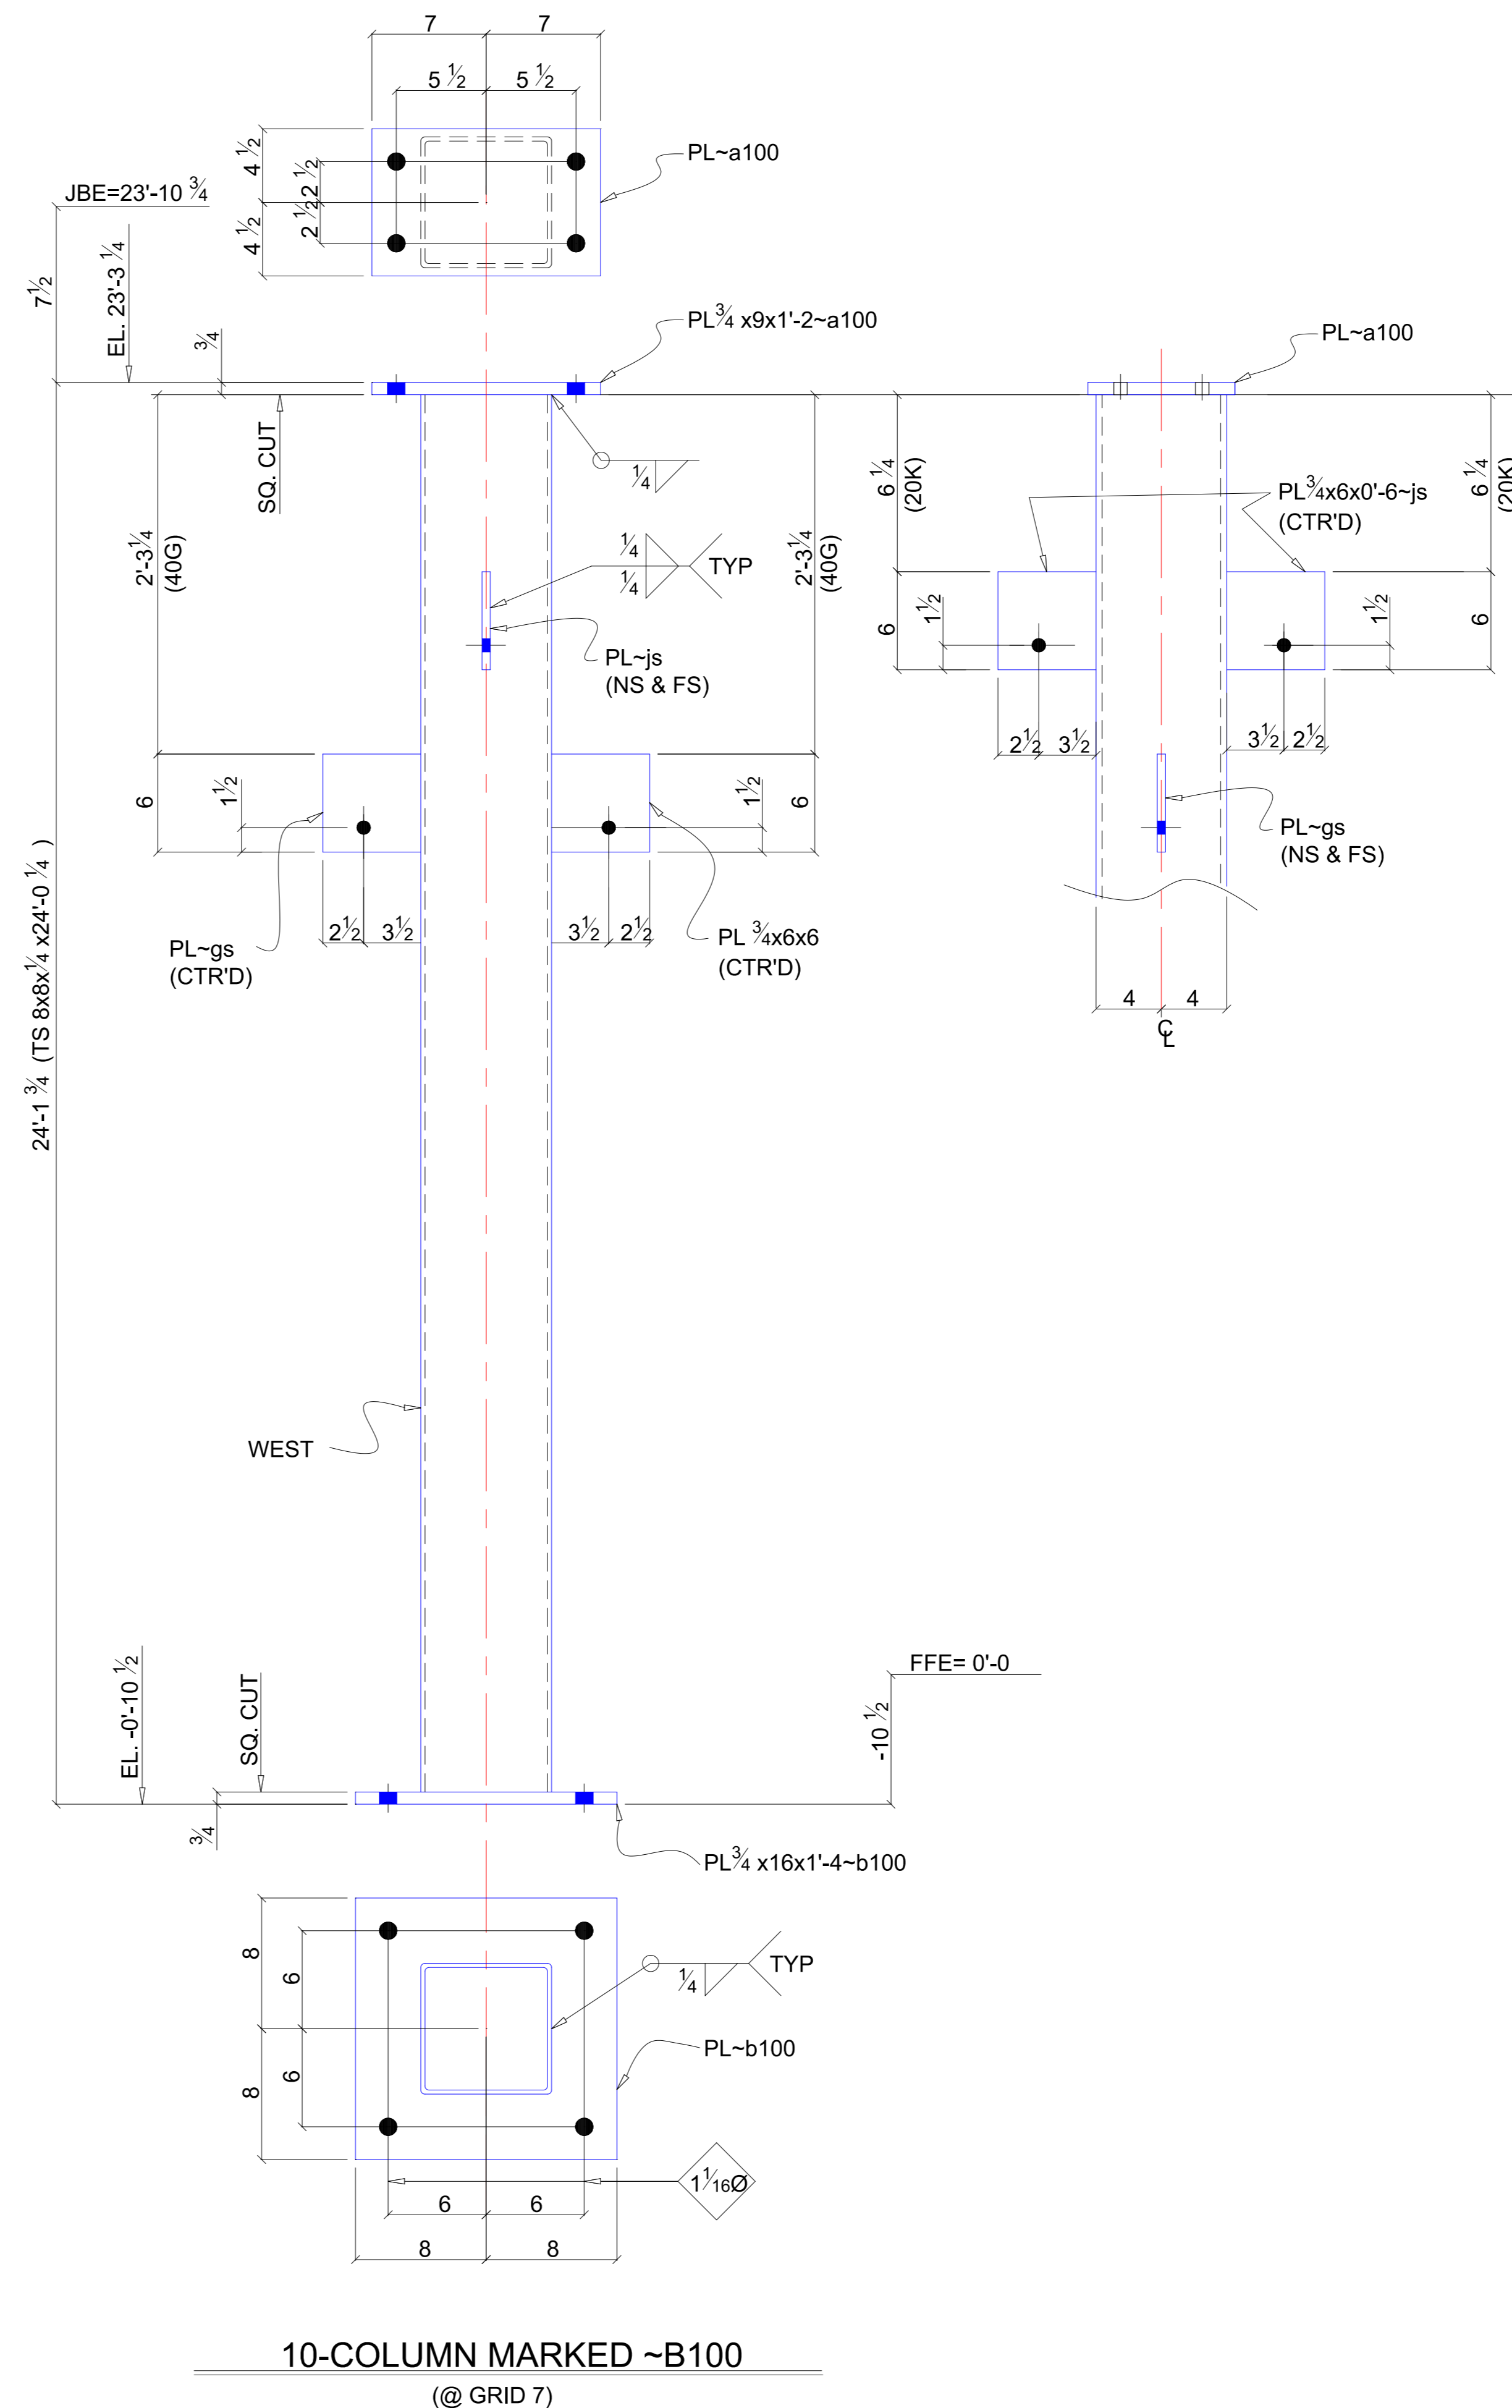


BILL OF MATERIAL

NO. PCS.	PC. MARK	NO. PCS.	SHAPE - DESCRIPTION	FT.	IN.	TEMP. MARK	REMARKS
10	A100	ONE	TS 8x8x $\frac{1}{4}$	23	4 $\frac{7}{8}$		
		1	PL $\frac{3}{4}$ x16	1	4	b100	
		2	PL $\frac{3}{4}$ x6	0	6	gs	
		2	PL $\frac{3}{4}$ x6	0	6	js	
		1	PL $\frac{3}{4}$ x9	1	2	a100	
10	B100	ONE	TS 8x8x $\frac{1}{4}$	24	0 $\frac{1}{4}$		
		1	PL $\frac{3}{4}$ x16	1	4	b100	
		2	PL $\frac{3}{4}$ x6	0	6	gs	
		2	PL $\frac{3}{4}$ x6	0	6	js	
		1	PL $\frac{3}{4}$ x9	1	2	a100	

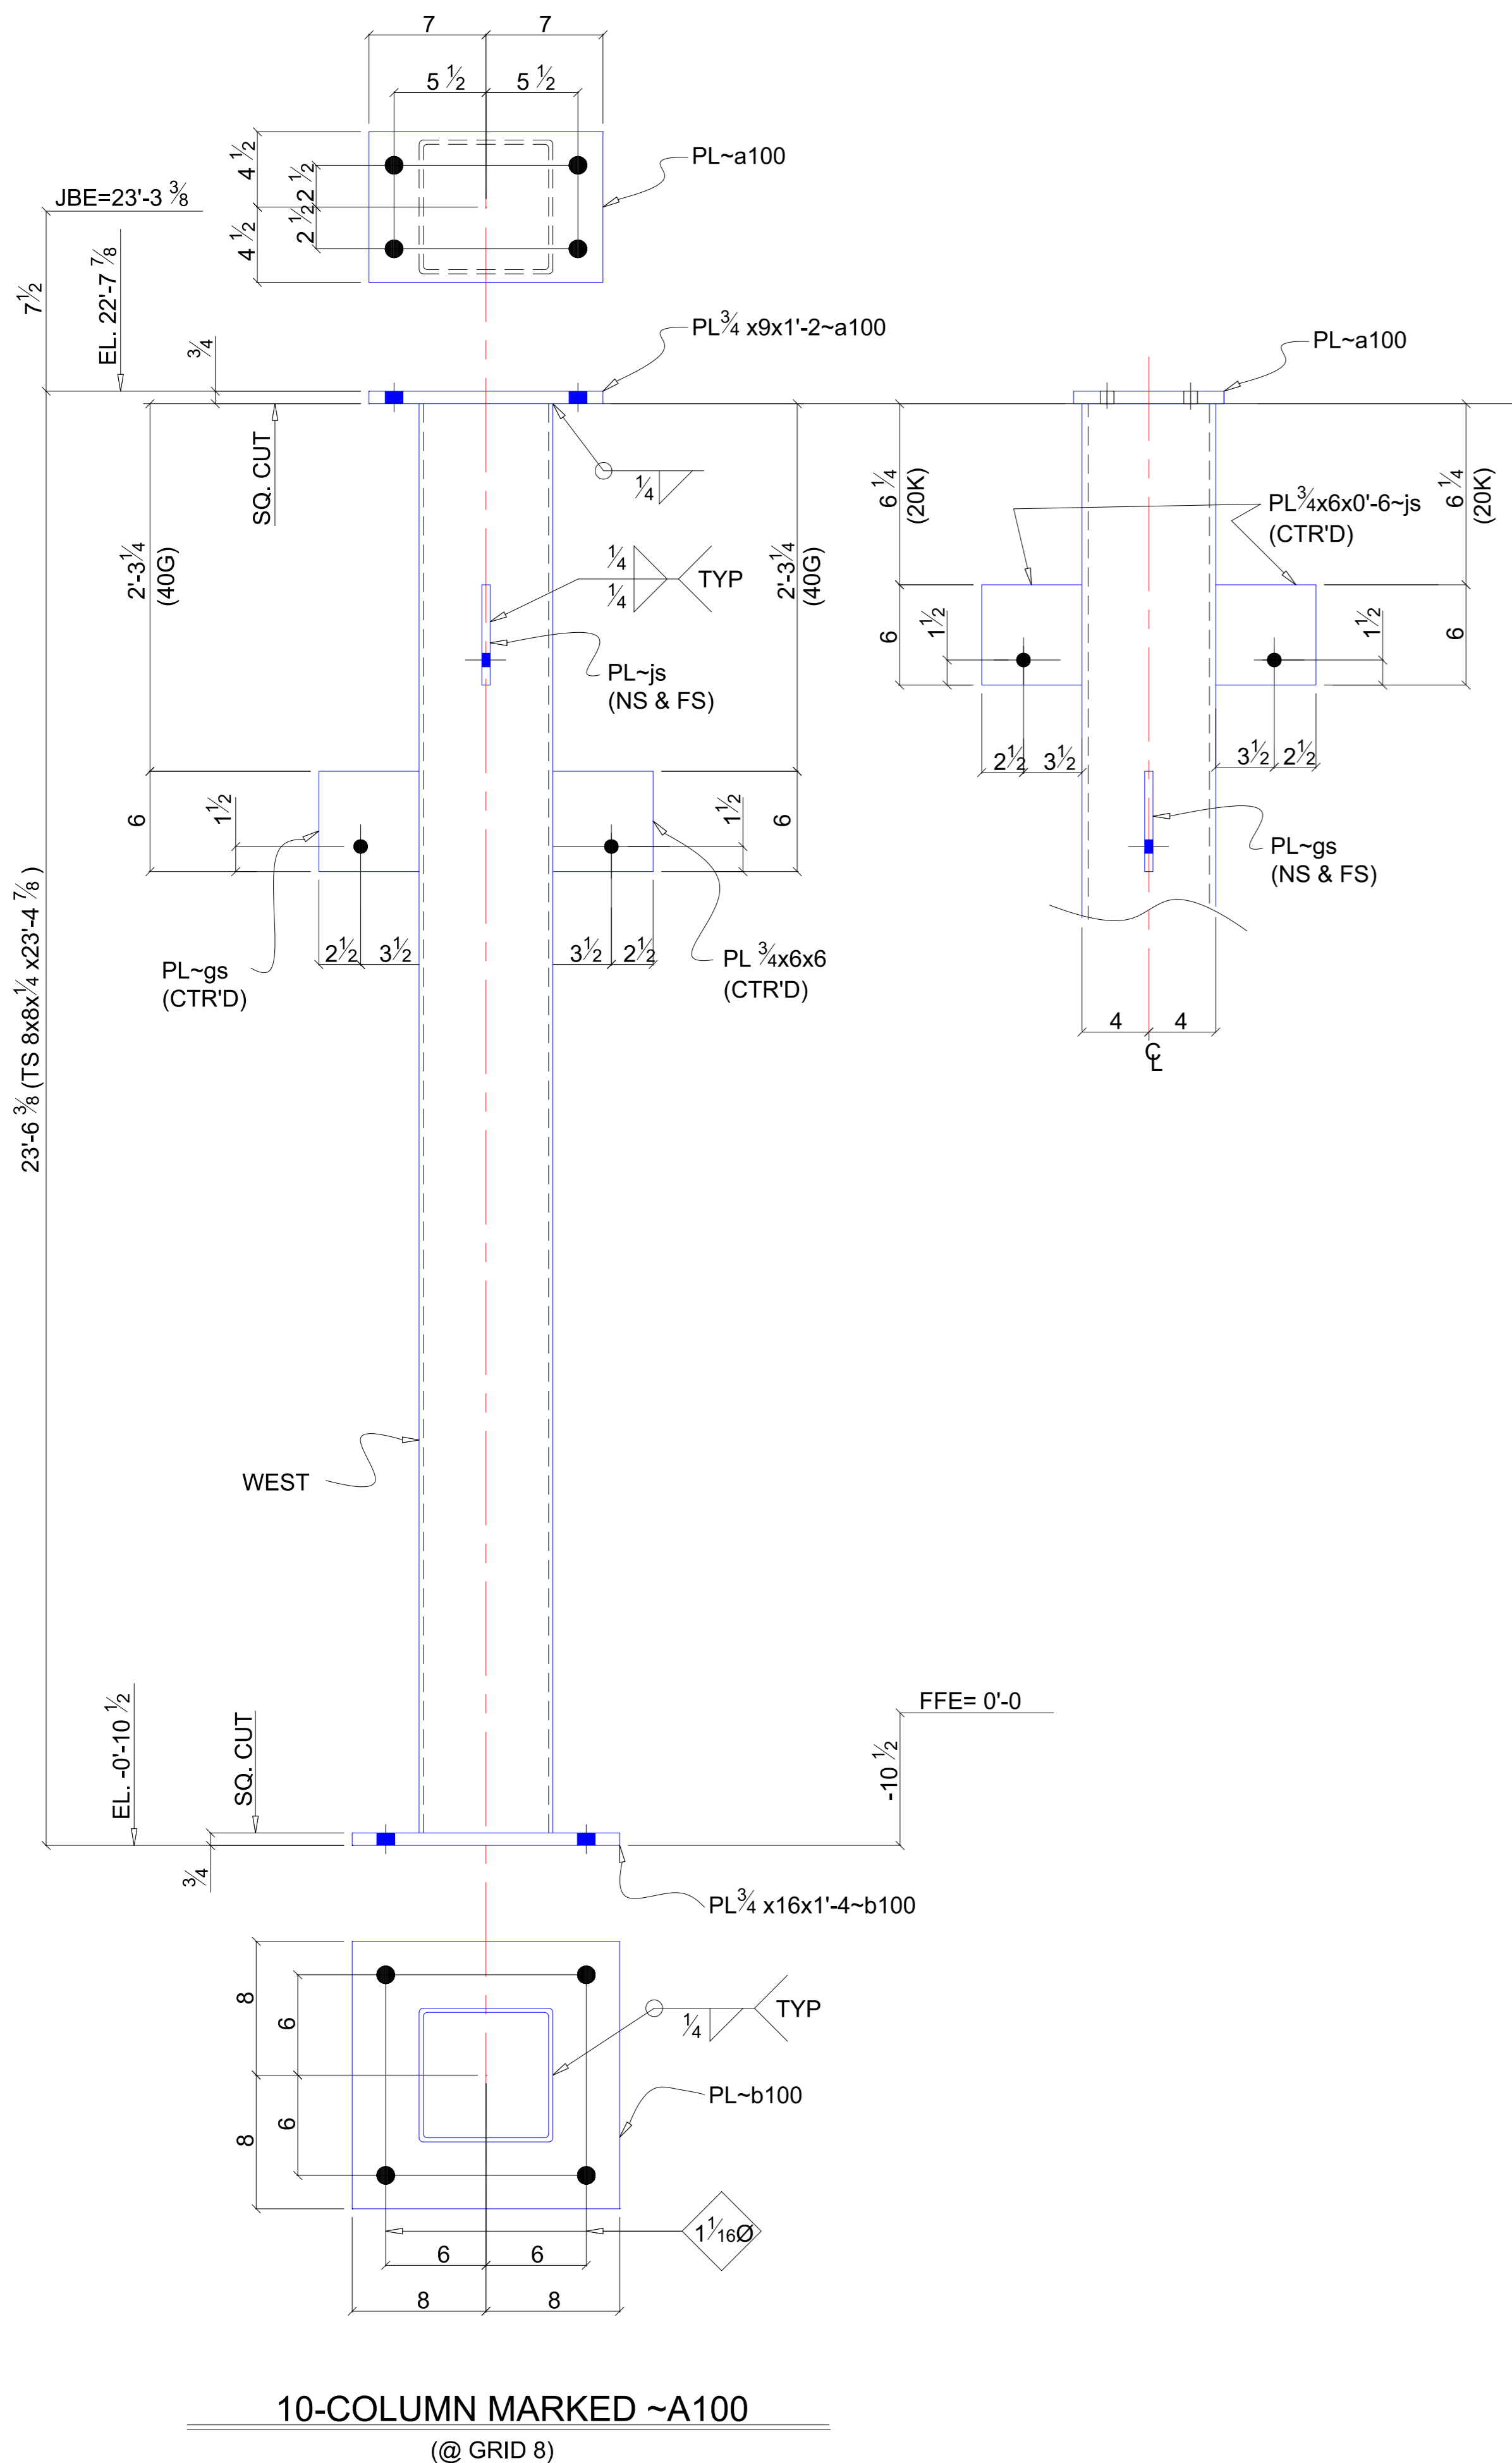

ALL HOLES $\frac{13}{16}\varnothing$ U.N.
 EDGE DIST. NTD U.N.
 ALL STEEL PL-A36 / TS-A500 U.N.
 ALL WELDS E70XXLH U.N.
 SURFACE PREP. STD U.N.
 SHOP PAINT 1 S/C GREY OXIDE U.N.

CONTRACT NO. _____

JOB:	DRAWN BY: JMA	CHECKED BY: NMO
LOCATION:		
CONTRACTOR:	CODE C	DRAWING NUMBER 100