


**ONE-COLUMN MARKED ~A105**  
(@ GRIDS 5/N)

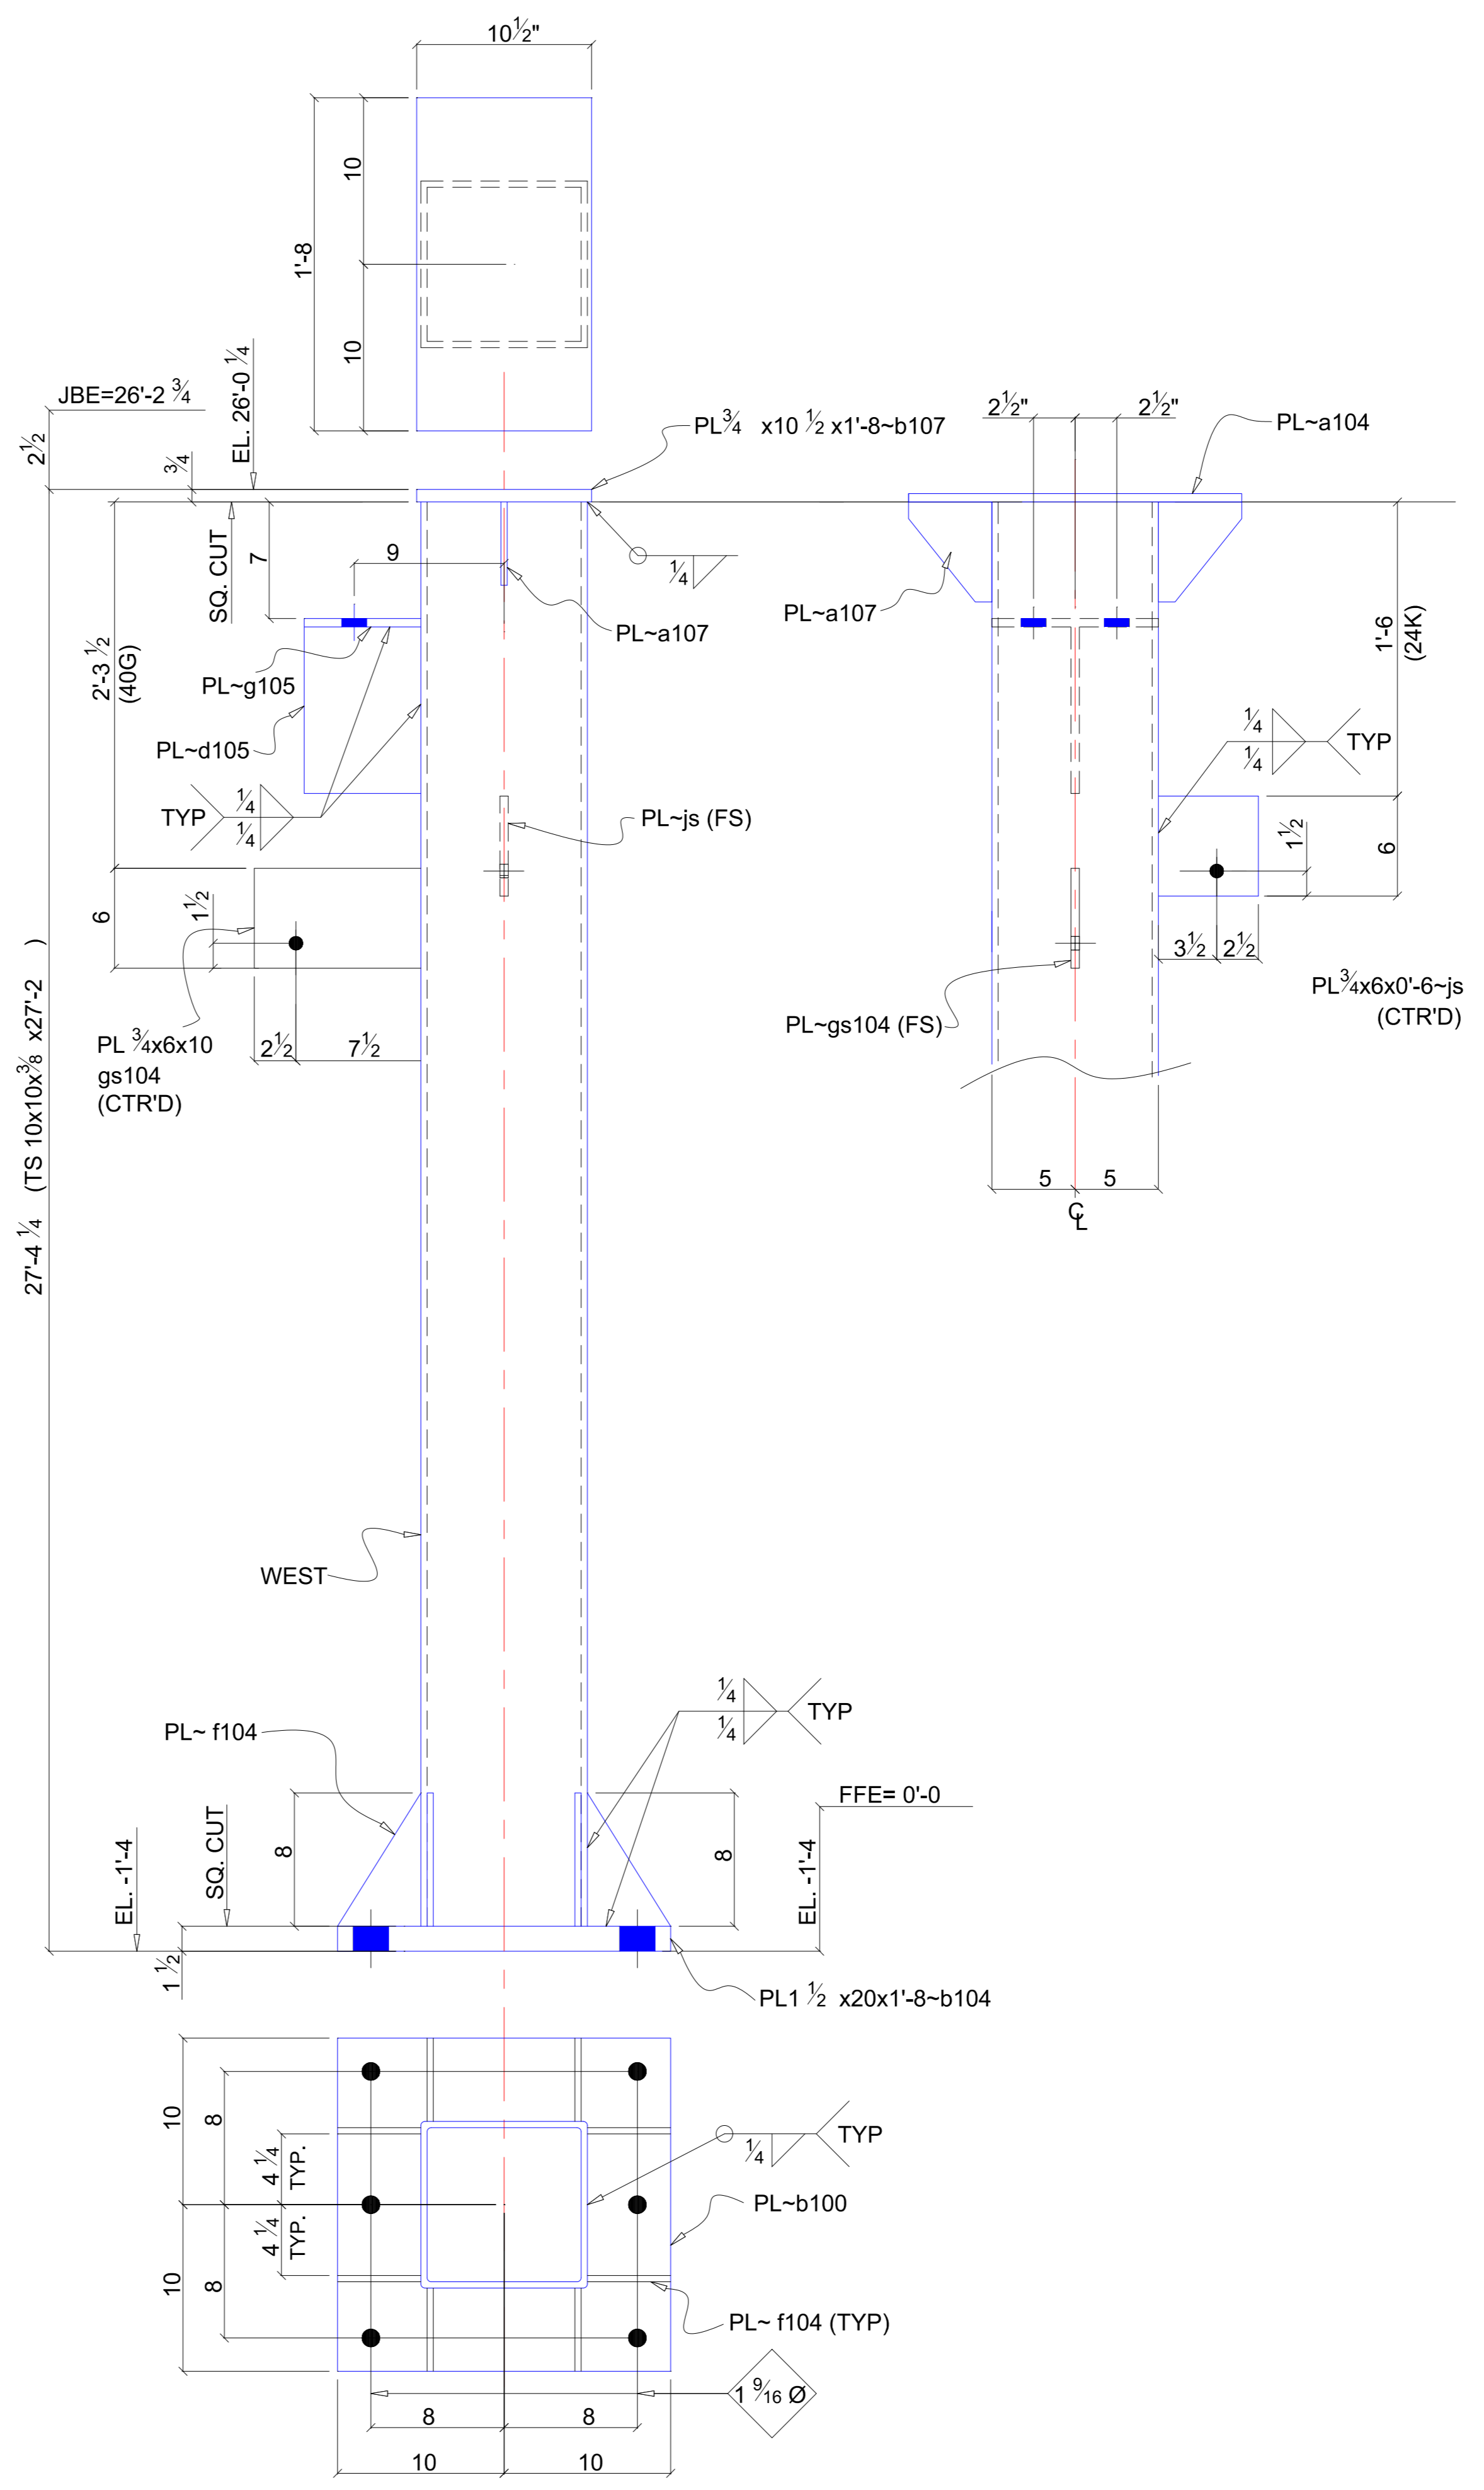

**ONE-COLUMN MARKED ~B105**  
(@ GRIDS 4.03/N)

**BILL OF MATERIAL**

NO. PCS.	PC. MARK	NO. PCS.	SHAPE - DESCRIPTION	FT.	IN.	TEMP. MARK	REMARKS
ONE	A105	ONE	TS 10x10x <sup>3</sup> / <sub>8</sub>	26	4 <sup>3</sup> / <sub>8</sub>		
		1	PL 1 1/2 x20	1	8	b104	
		2	PL 3/4 x6	0	6	js	
		1	PL 3/4 x10 1/2	1	8	b107	
		1	PL 1/2 x7	0	10	d105	
		1	PL 1/2 x7	0	10	gs105	
		1	PL 3/4 x6	0	10	gs104	
		8	PL 3/8 x5	0	8	f104	
		2	PL 3/8 x5	0	6	a107	
ONE	B105	ONE	TS 10x10x <sup>3</sup> / <sub>8</sub>	27	2		
		1	PL 1 1/2 x20	1	8	b104	
		1	PL 3/4 x6	0	6	js	
		1	PL 3/4 x10 1/2	1	8	b107	
		2	PL 1/2 x7	0	10	g105	
		1	PL 3/4 x6	0	10	gs104	
		8	PL 3/8 x5	0	8	f104	
		2	PL 3/8 x5	0	6	a107	

ALL HOLES 13/16Ø U.N.  
 EDGE DIST. NTD U.N.  
 ALL STEEL PL-A36 / TS-A500 U.N.  
 ALL WELDS E70XXLH U.N.  
 SURFACE PREP. STD U.N.  
 SHOP PAINT 1 S/C GREY OXIDE U.N.  
 CONTRACT NO. \_\_\_\_\_

JOB: \_\_\_\_\_ DRAWN BY: JMA CHECKED BY: NMO  
 LOCATION: \_\_\_\_\_  
 CONTRACTOR: \_\_\_\_\_ CODE C DRAWING NUMBER 105