


SECTION 1
ONE - COLUMN 18C1
(C.5-8)

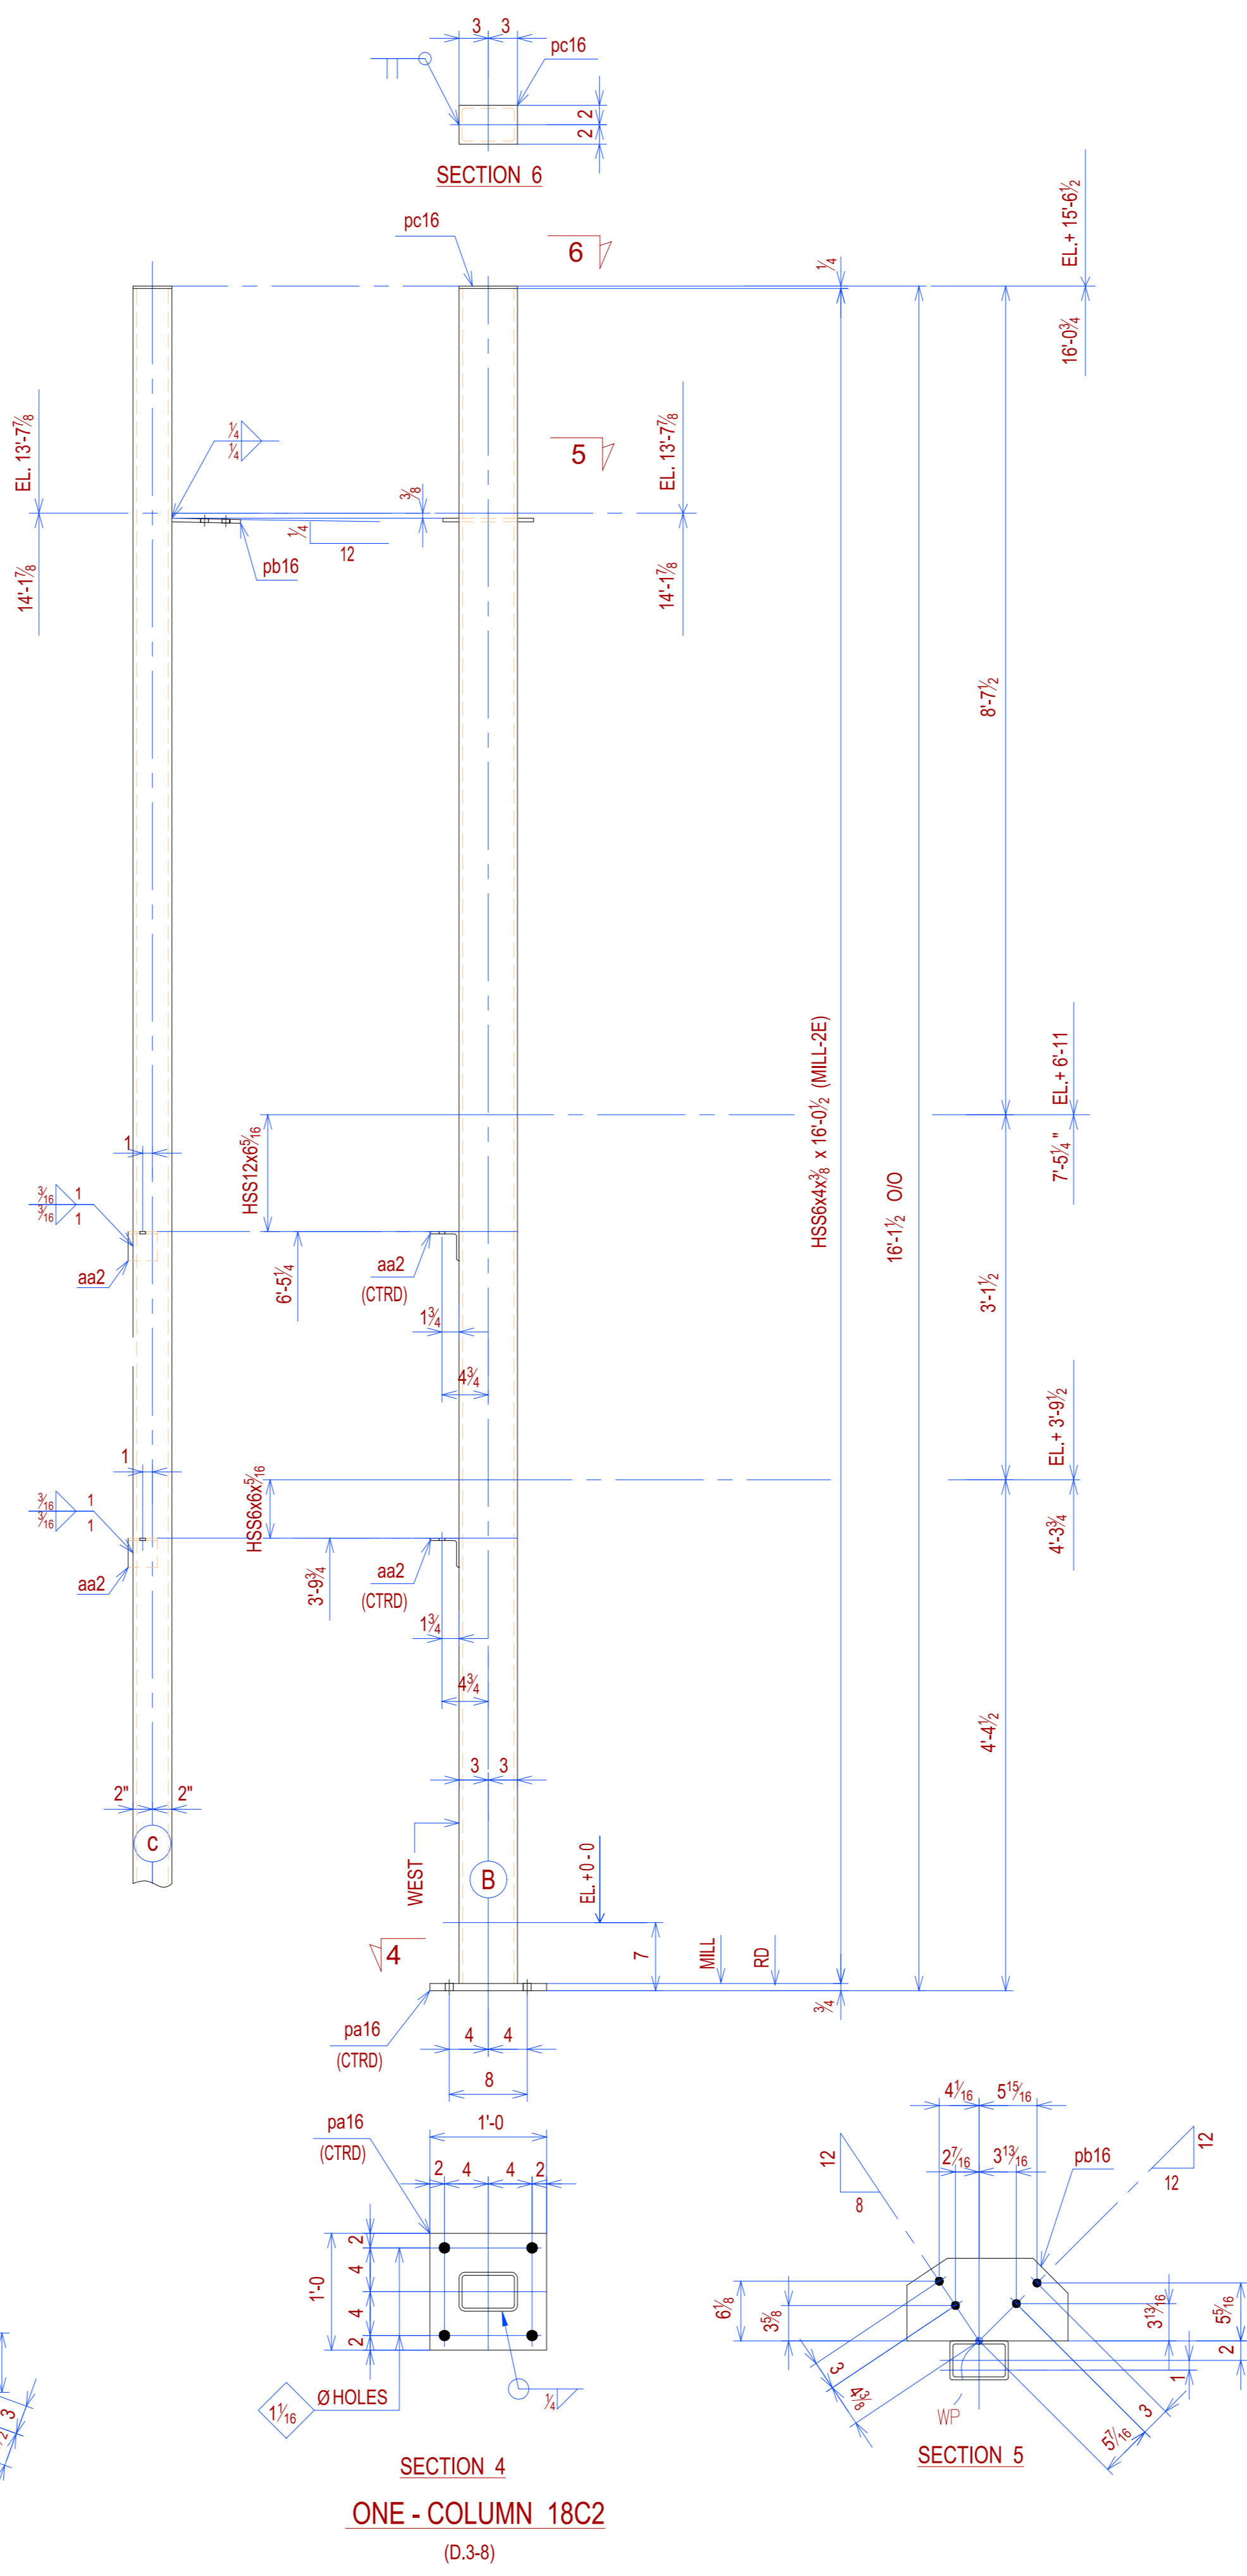

SECTION 4
ONE - COLUMN 18C2
(D.3-8)

BILL OF MATERIAL

REQ'D	SHIP MARK	PIECE MARK	NO. REQ'D	MATERIAL	LENGTH		REMARKS	ORD.
					FT	IN		
ONE	18C1							
			1	HSS6x4x $\frac{3}{8}$ (A500 B)	16	0 $\frac{1}{2}$	(MILL-2E)	
		pa16	1	PL $\frac{3}{8}$ x12	1	0		
		aa2	2	L 3x3x $\frac{1}{4}$	0	3		
		pa18	1	PL $\frac{3}{8}$ x8 $\frac{1}{2}$	1	2 $\frac{1}{2}$		
		pc16	1	PL $\frac{1}{2}$ x4	0	6		
ONE	18C2							
			1	HSS6x4x $\frac{3}{8}$ (A500 B)	16	0 $\frac{1}{2}$	(MILL-2E)	
		pa16	1	PL $\frac{3}{8}$ x12	1	0		
		aa2	2	L 3x3x $\frac{1}{4}$	0	3		
		pb16	1	PL $\frac{3}{8}$ x8 $\frac{1}{2}$	1	4 $\frac{1}{4}$		
		pc16	1	PL $\frac{1}{2}$ x4	0	6		

FIELD BOLTS
-

PAINT:	ONE SHOP COAT UNNOTED					FOR FIELD	
MATERIAL:	A38 UNNOTED					4th APPVL	
HOLES:	13/16 UNNOTED					3rd APPVL	
ELECTRODES:	E70XX					2nd APPVL	
TOTAL WEIGHT	NO DATE	DESCRIPTION	NO DATE	DESCRIPTION		1st APPVL	
SC	BC	BCSC	REVISIONS			DATE	ISSUE

CUSTOMER:						
DRAFTER	PROJECT:					CONTRACT NO
DATE	LOCATION:					
CHECKED	DWG TITLE: COLUMN					DWG NO
DATE						